



Intimate Retreat Patio

Will accommodate patio table with six chairs plus additional small seating area and Grill

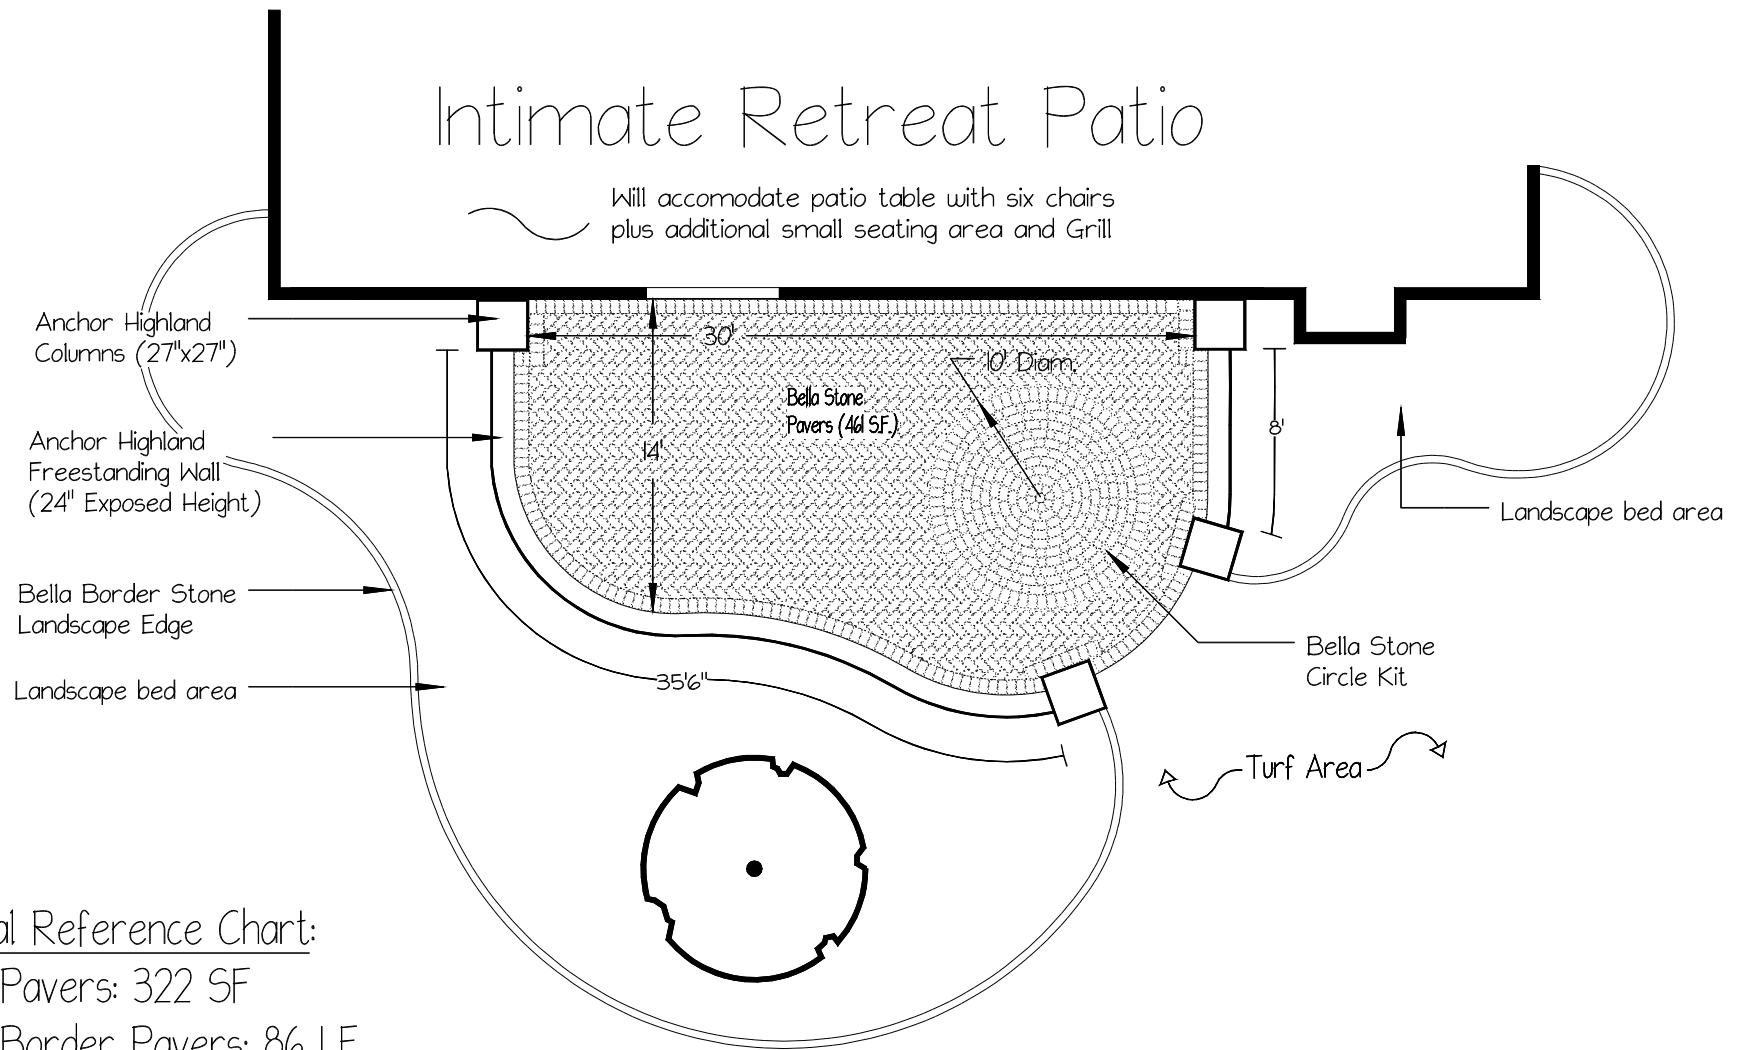

Material Reference Chart:

- Bella Pavers: 322 SF
- Bella Border Pavers: 86 LF
- Bella Stone Border Edge: 115 LF
- 1 10' Dia. Circle Kit: 81 SF
- Highland Column Units: 96
- Highland Freestanding Wall: 109 SF
- Ex-Large Caps: 72

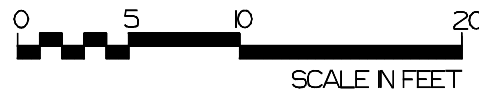

client	date	revision
scale 1"=8'-0"		
drawn by	checked by	drawing #